


PUNEMETROPOLIS

SANCTIONED PRELIMINARY MHALUNGE MAAN TOWN PLANNING SCHEME NO.- 1(DRAFT-FIRST VARIED) SANCTIONED UNDER SECTION 68(2) OF MAHARASHTRA REGIONAL & TOWN PLANNING ACT 1966

NOTIFICATION NO. PLANNING/MHALUNGE-MAAN TPS 01/FIRST VARIED/752 DT. 30/12/2022

SCALE -1:4000

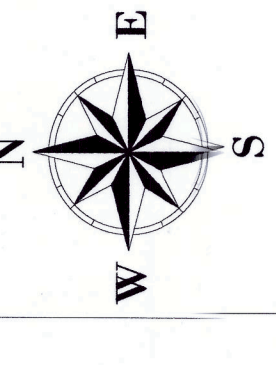


LEGEND :-

- TP SCHEME BOUNDARY
- TP SCHEME BOUNDARY (VARIATION)
- HIGH FLOOD LEVEL (RED LINE)
- LOW FLOOD LEVEL (BLUE LINE)
- HIGH TENSION ELECTRIC LINE
- SURVEY/ HISSA BOUNDARY OUTSIDE TPS
- NALA / RIVER / WATERBODY
- EXISTING STRUCTURE
- T.P. ROAD
- FINAL PLOT BOUNDARY / NUMBER
- GREEN BELT / GARDEN / PLAY GROUND
- AUTHORITY PLOT
- E.W.S / D.P PLOT
- RESIDENTIAL
- COMMERCIAL
- PUBLIC / SEMI PUBLIC
- PUBLIC UTILITIES
- BUS STOP

ABBREVIATION :-

- I.M - INFORMAL MARKET
- V.M - VEGETABLE MARKET
- E.W.S - ECONOMICALLY WEAKER SECTION
- L.I.G - LOW INCOME GROUP
- D.P - DISPOSSESSED
- DISP - DISPENSARY
- M.H - MATERNITY HOME
- A.P - AUTHORITY PLOT

- S.T.P - SEWAGE TREATMENT PLANT
- SWCP - SOLID WASTE COLLECTION POINT
- W.T.P - WATER TREATMENT PLANT

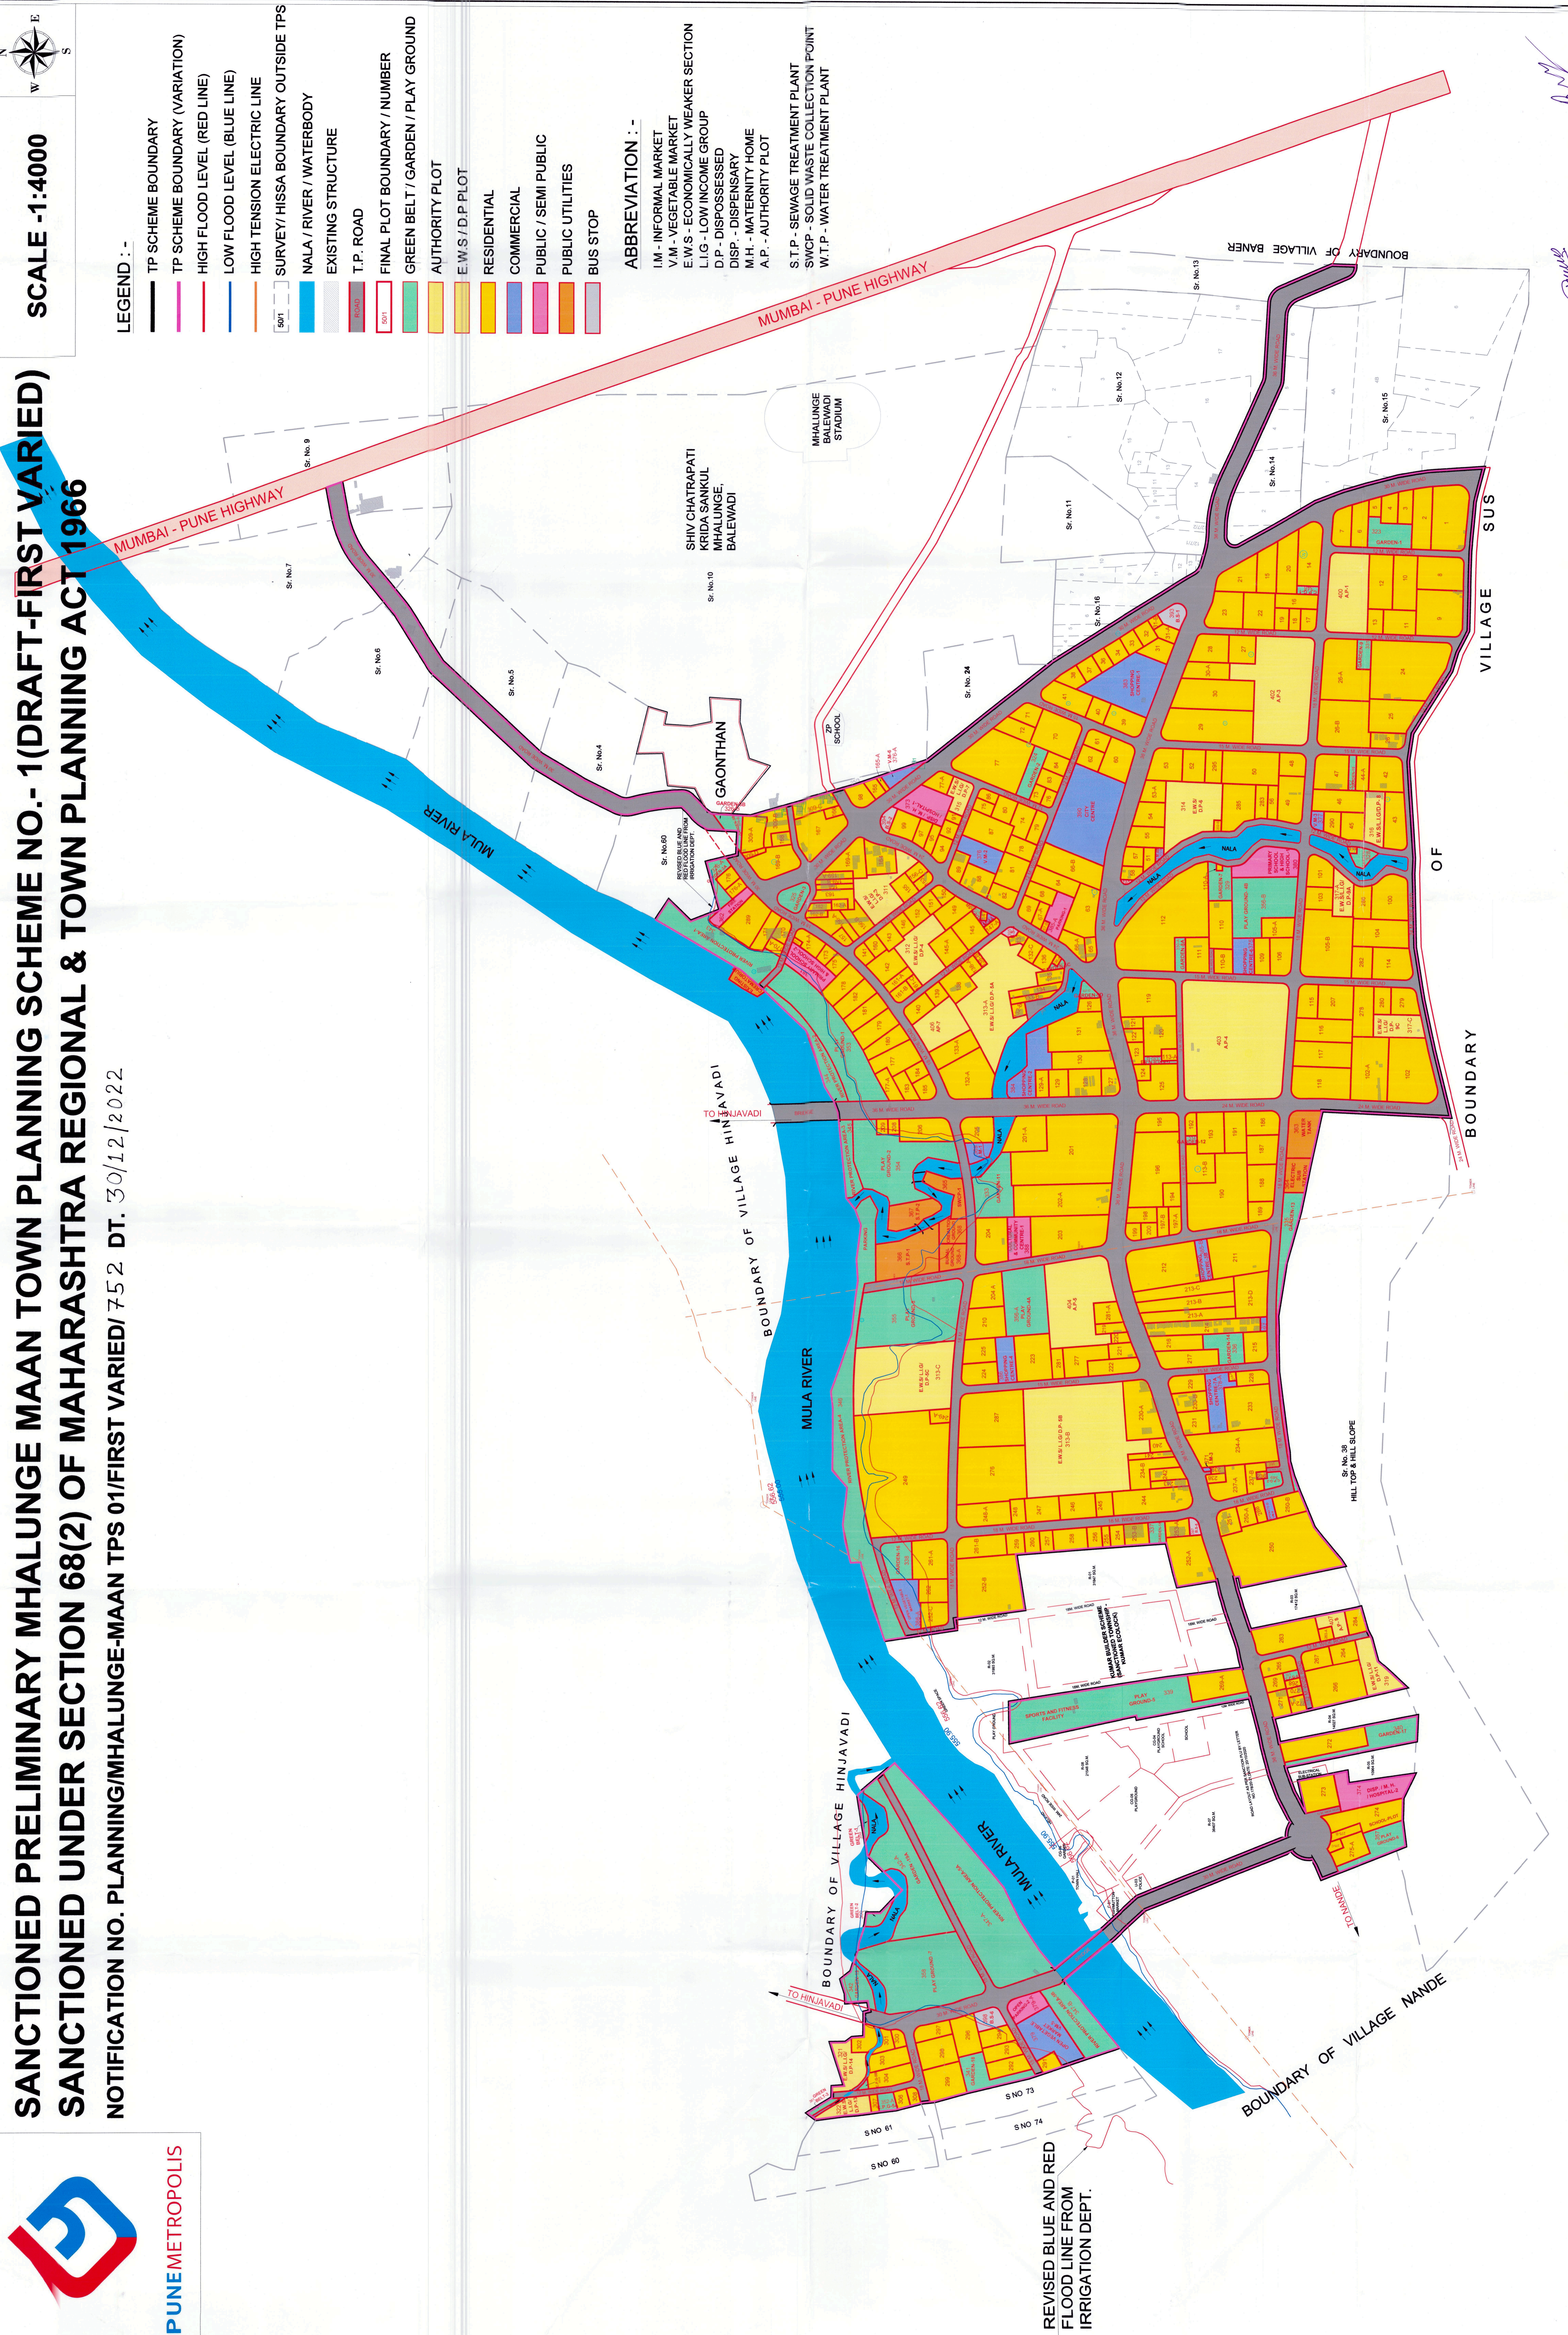

REVISED BLUE AND RED FLOOD LINE FROM IRRIGATION DEPT.

PLAN No. - 4 : FINAL PLOT PLAN

(D. N. PAWAR)
METROPOLITAN PLANNER
PLANNING DEPARTMENT
PUNE METROPOLITAN REGION
DEVELOPMENT AUTHORITY

(RAHUL MAHIWAL)
METROPOLITAN COMMISSIONER AND
CHIEF EXECUTIVE OFFICER
PUNE METROPOLITAN REGION
DEVELOPMENT AUTHORITY